
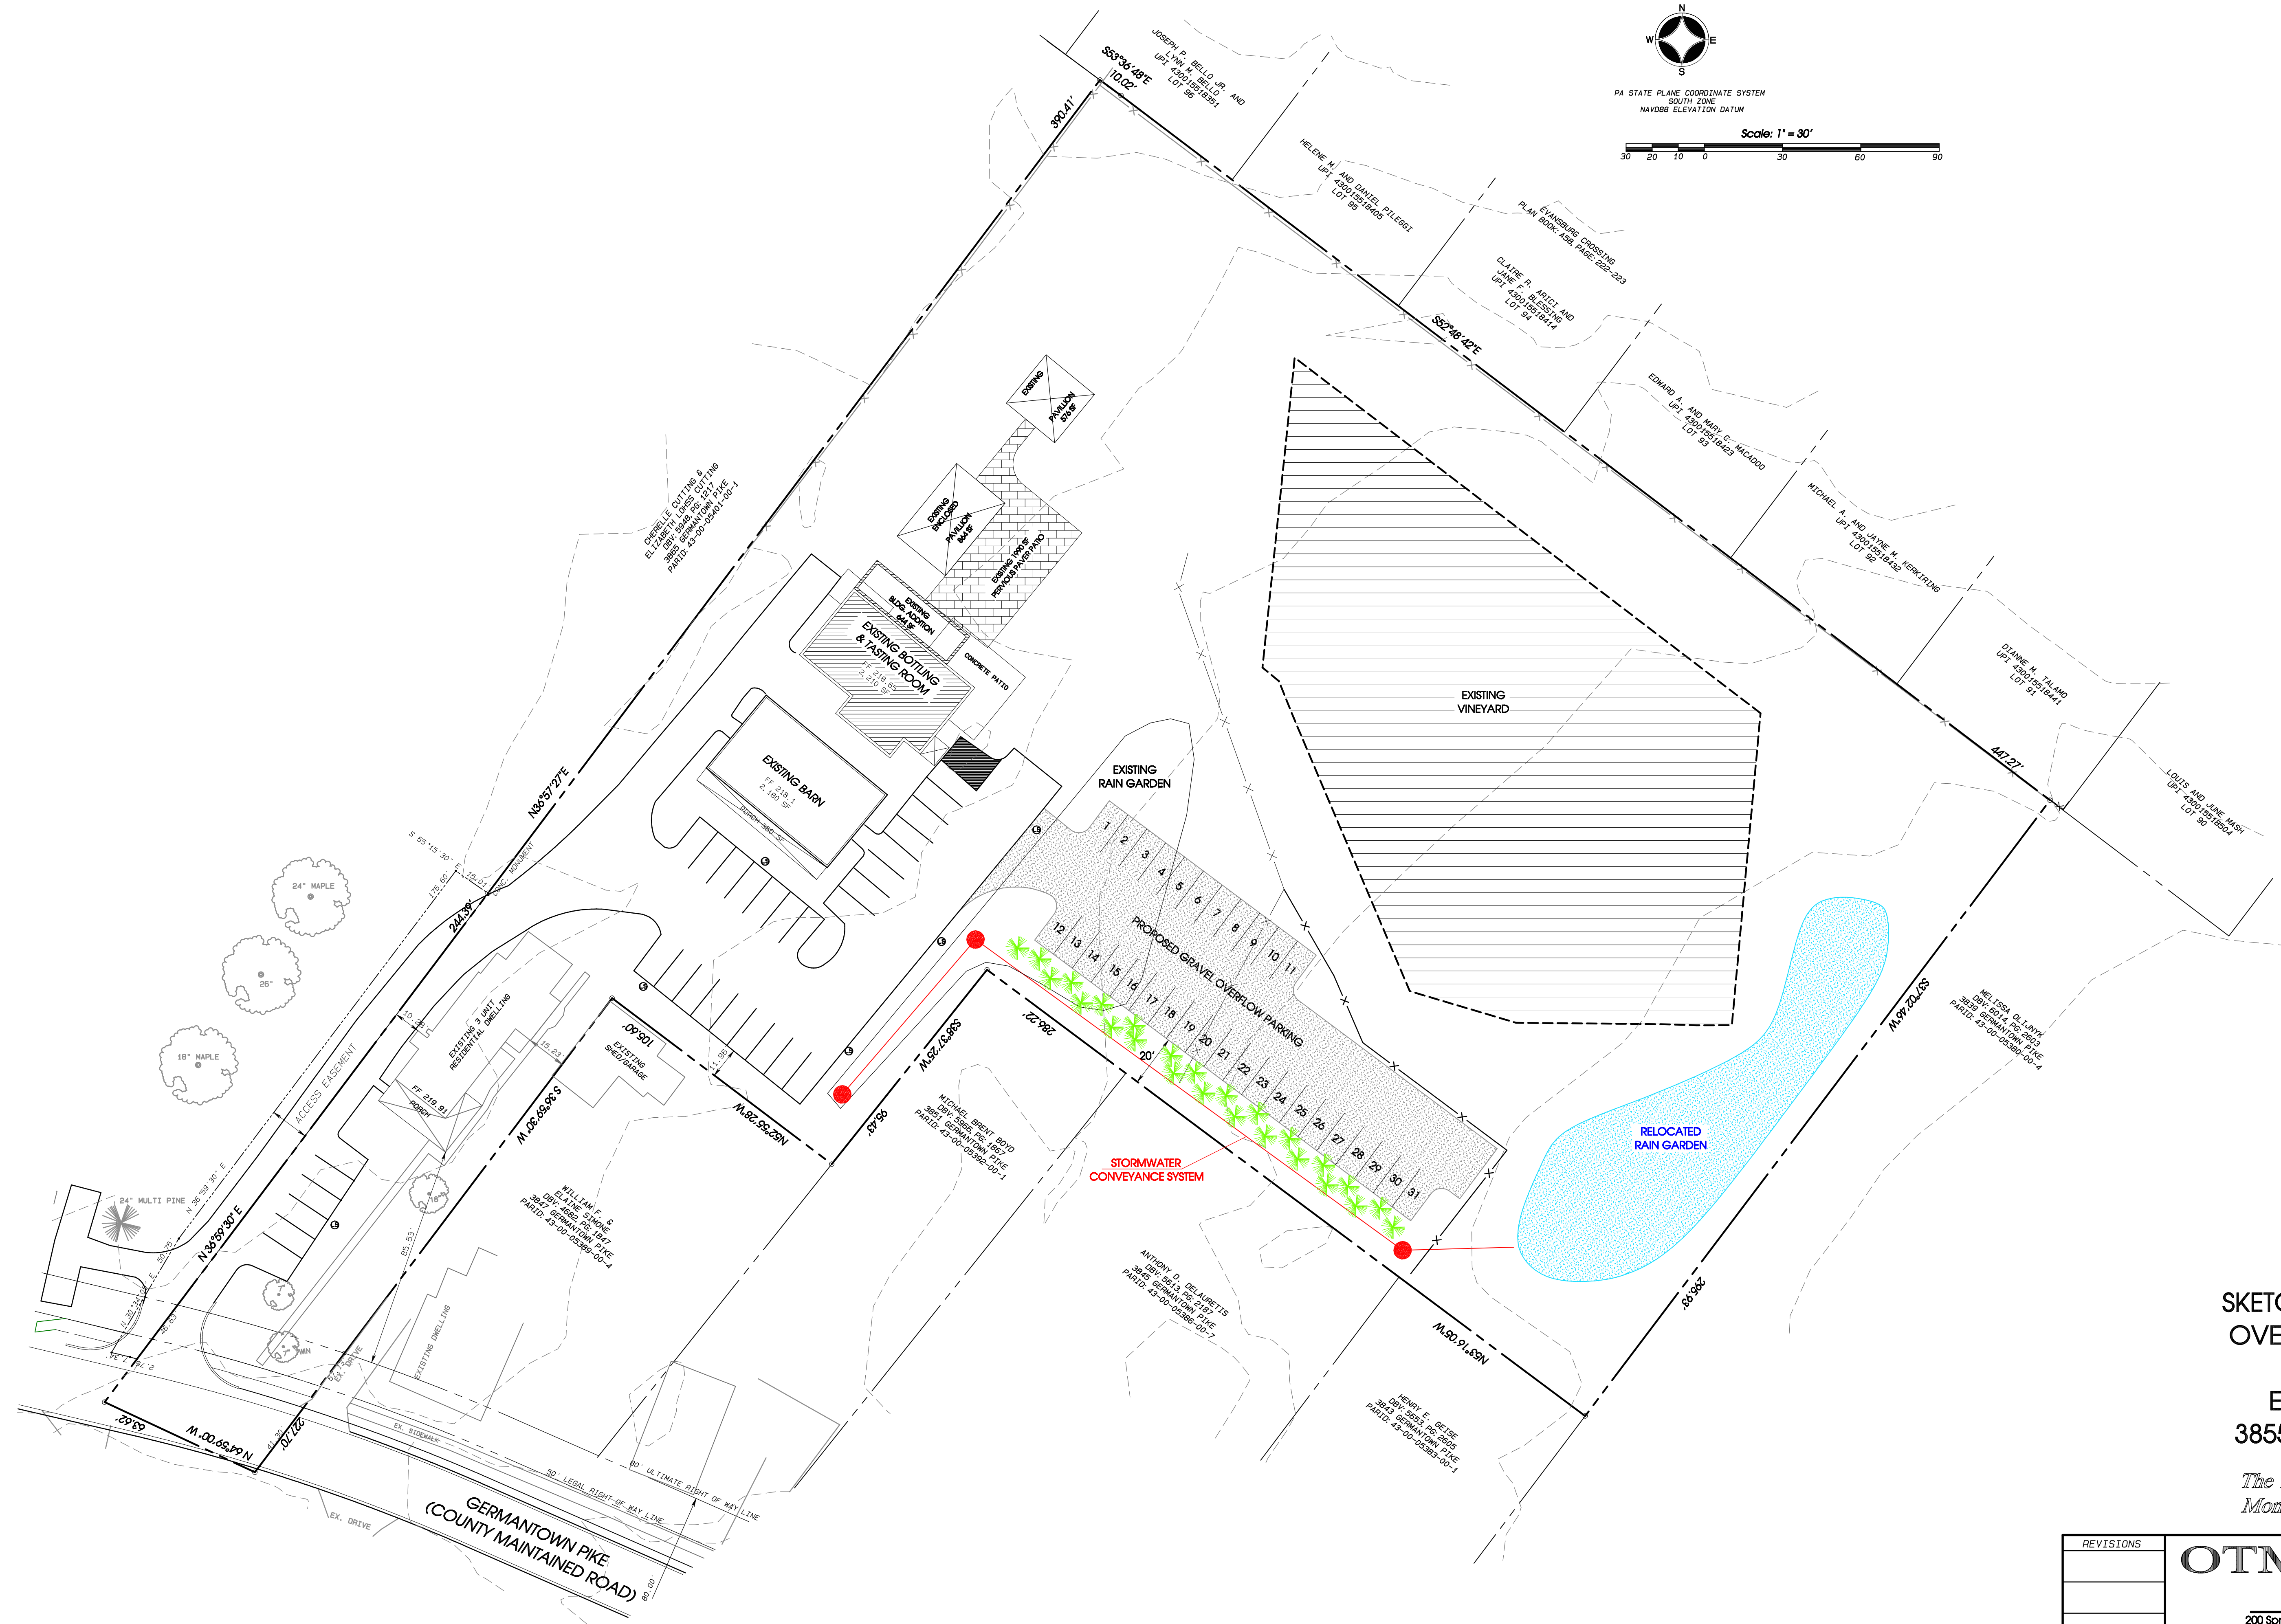


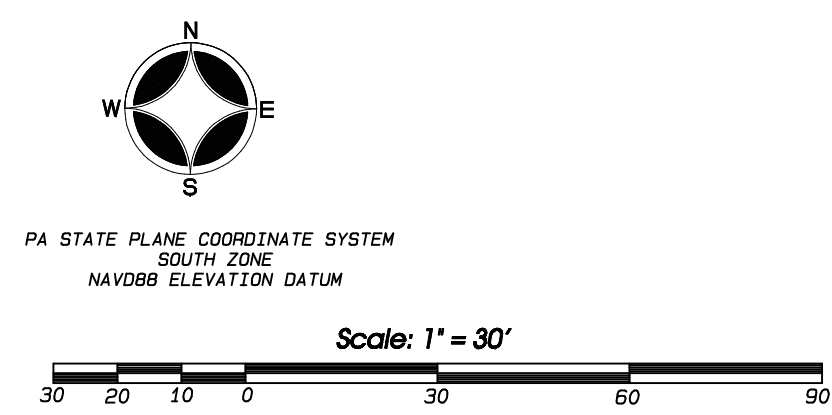

SKETCH PLAN OF PROPOSED
OVERFLOW PARKING AREA
PREPARED FOR
EVANSBURG WINERY
3855 GERMANTOWN PIKE
Situate In:
The Township of Lower Providence
Montgomery County, Pennsylvania

REVISIONS		OTM LLC		© 2022 OTM, LLC	
SURVEYING - LAND PLANNING & DESIGN SERVICES					
200 Spring Ridge Drive, Suite 201, Wyomissing, Pa. 19610 (484) 336-6454					
DRAWN BP GRAUEL, PLS 01/22/2022	CHECK	SCALE 1"=20'	PROJECT NO. 22-012	SHEET 1 of 2	